


DRAWING: 2

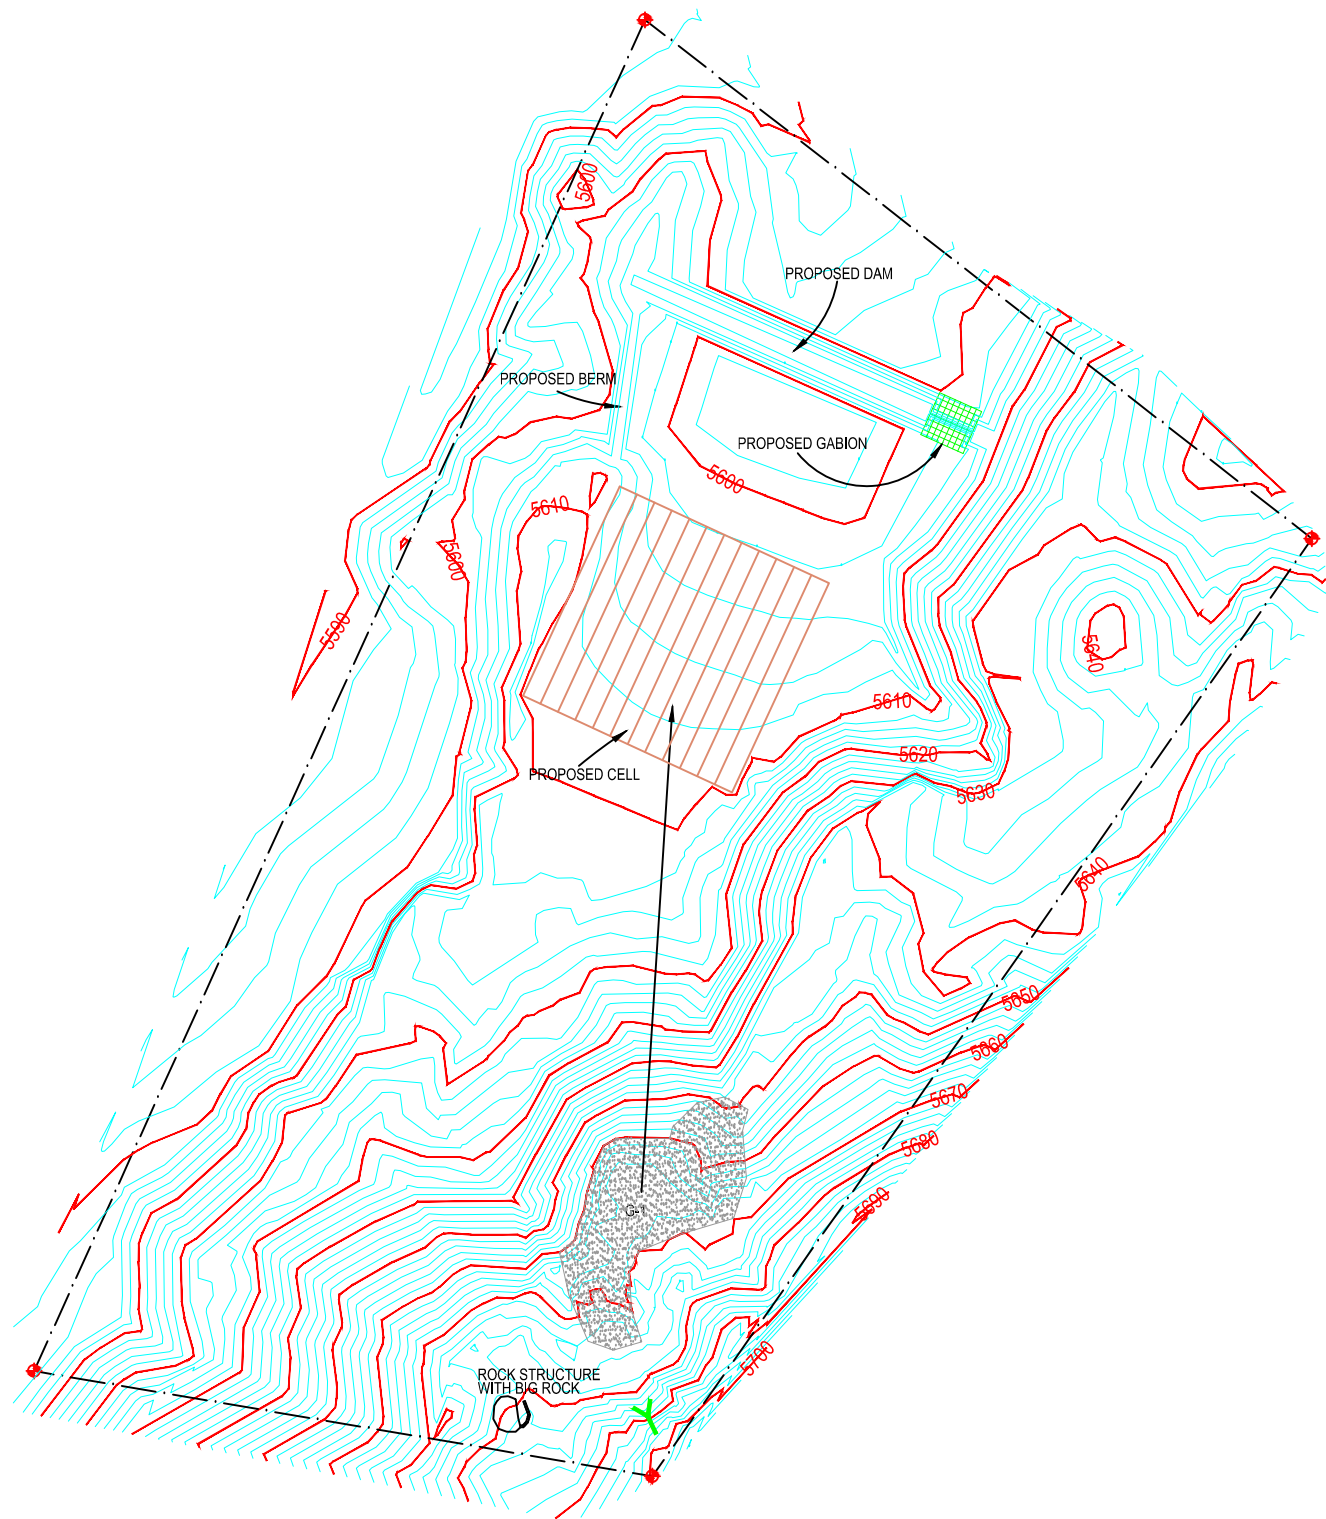

LEGEND

These standard symbols will be found in the drawing.

- BOUNDARY POINT
- BOUNDARY LINE
- DRAINAGE
- CONTOUR 2FT. INTERVAL
- PORTAL
- GOB PILE



NAVAJO ABANDONED MINE LANDS RECLAMATION PROGRAM			
NAVAJO NATION			
LITTLEWATER, SAN JUAN COUNTY, NM			
TECHNICAL SPECIFICATIONS			
CHACOAN I AML RECLAMATION PROJECT			
PROPOSED DRAWING			
PROJECT NO. NA-0067			
DRAWING: AJ	CHECKED BY:	SURVEYED BY: LB, AJ	AUTOCAD
DATE: 10/28/13	DATE:	DATE: 10 /24/13	DRAWING
FILENAME: CHACOAN I	SHEET: 9 OF 14	SHIPROCK AML PROGRAM OFFICE	
UPDATED:	TOTAL SHEET:	SHIPROCK, NEW MEXICO	